
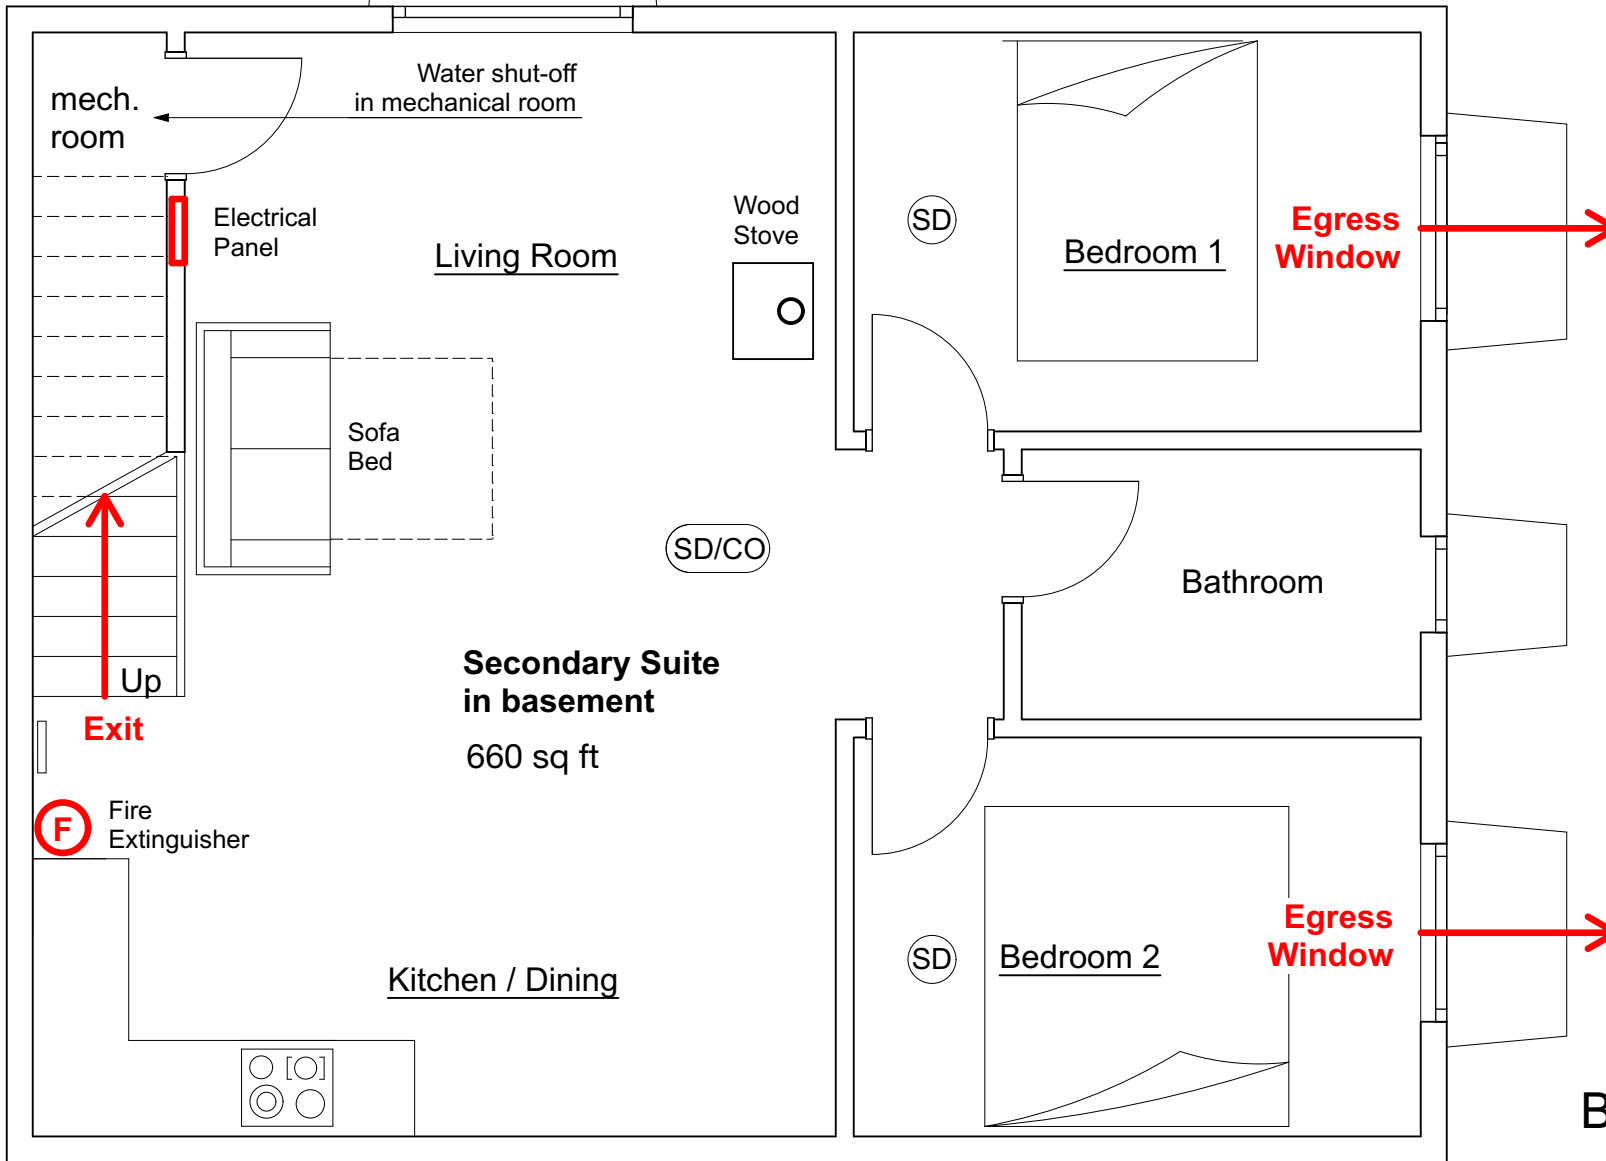
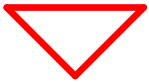



**Entrance  
on ground floor**

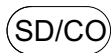

**EXAMPLE**

**Floor plan  
STR  
Basement Suite**  
scale 1/4"-1'

-  Smoke + Carbon Monoxide Detector
-  Smoke Detector

- \* Sign posting:**
- Business License
  - Contact of owner/Responsible Person
  - Floor Plan
  - Contact of Emergency Services

12345-B Cozy Street  
V0A 1H9 Golden