

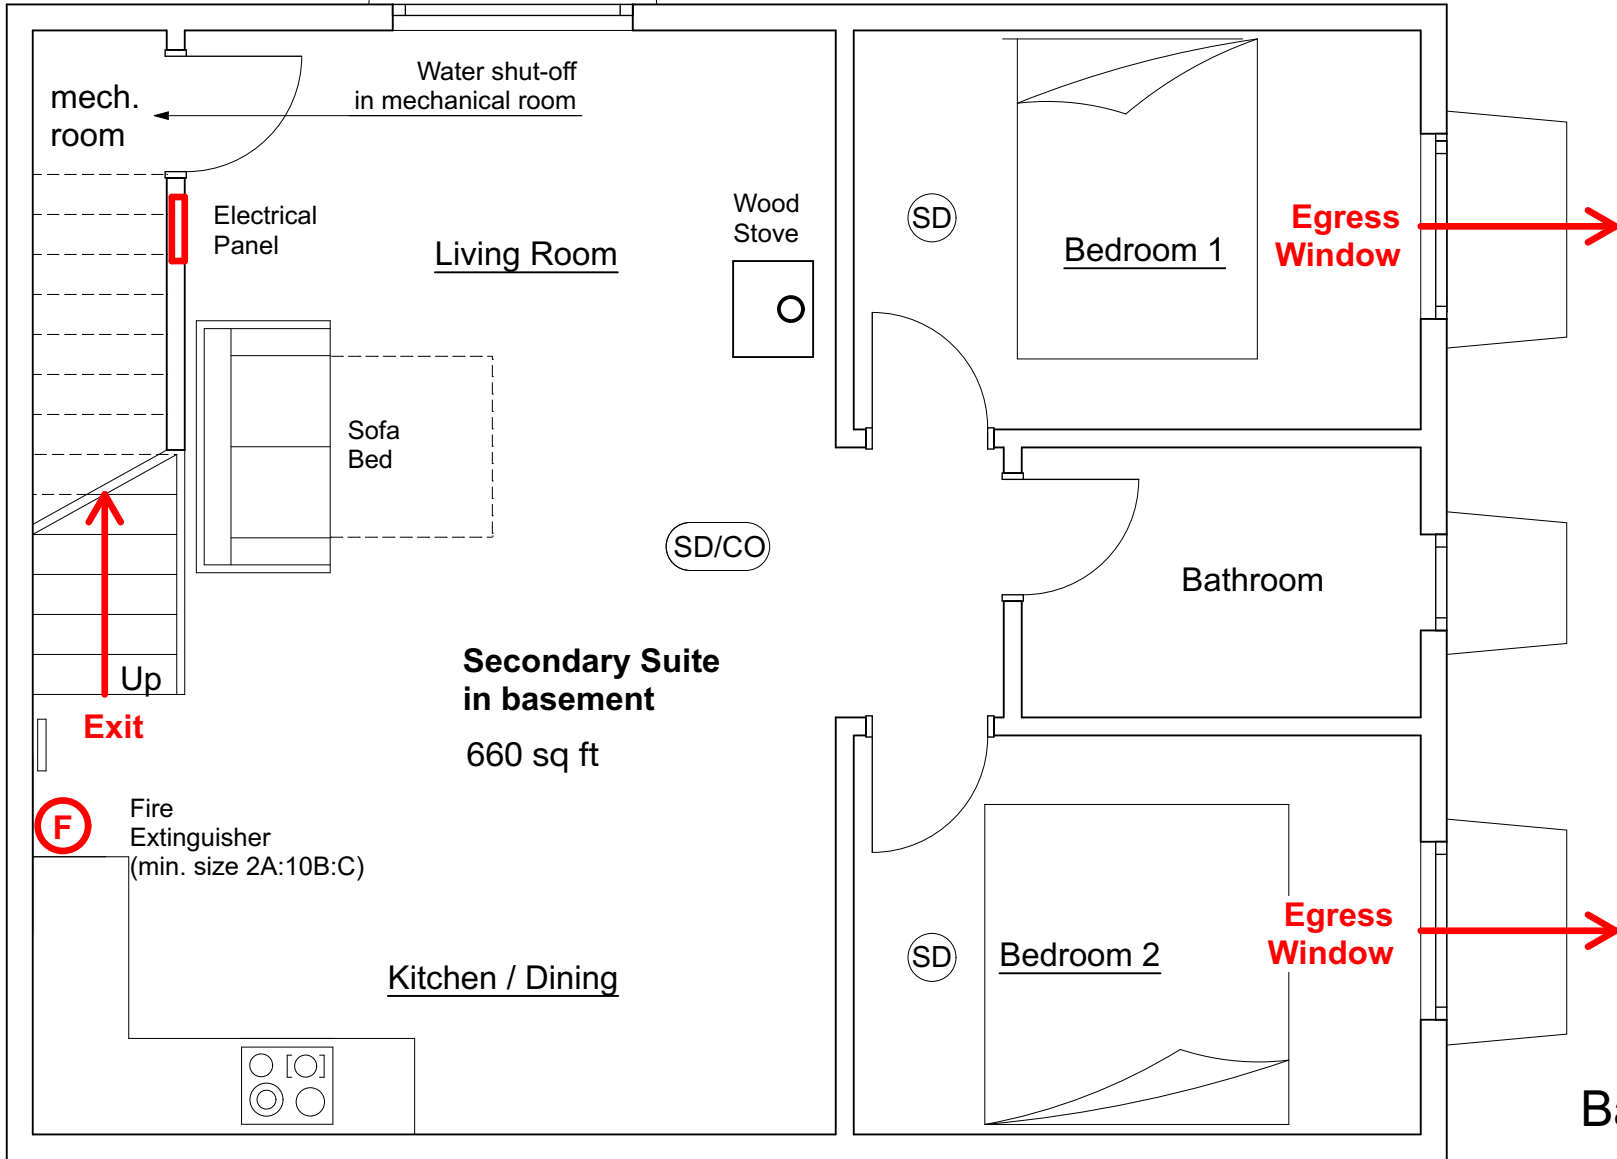


Entrance
on ground floor

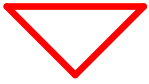

EXAMPLE

Floor plan
STR
Basement Suite
scale 1/4"-1'

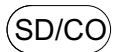

Smoke +
Carbon Monoxide Detector



Smoke Detector

* Sign posting:

- Business License
- Contact of owner/Responsible Person
- Floor Plan
- Contact of Emergency Services

12345-B Cozy Street
V0A 1H9 Golden